



PROFILE

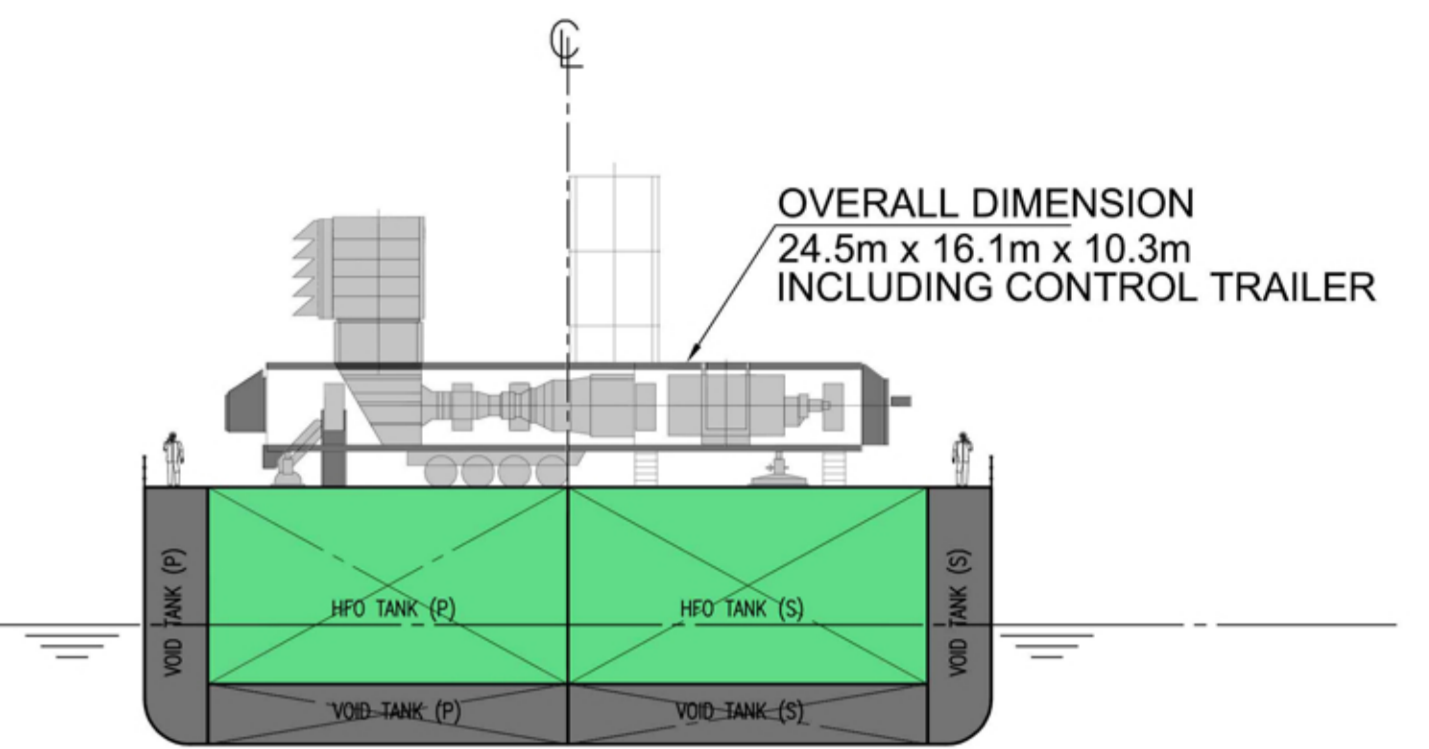

TRANSVERSE VIEW

OWNER'S EXISTING BARGE
(CAPE SUPPORT - ABS +A1 BARGE)

LENGTH O.A.	112.5 M
BREADTH MLD	28.0 M
DEPTH MLD	8.5 M
DRAFT (MAX)	6.0 M

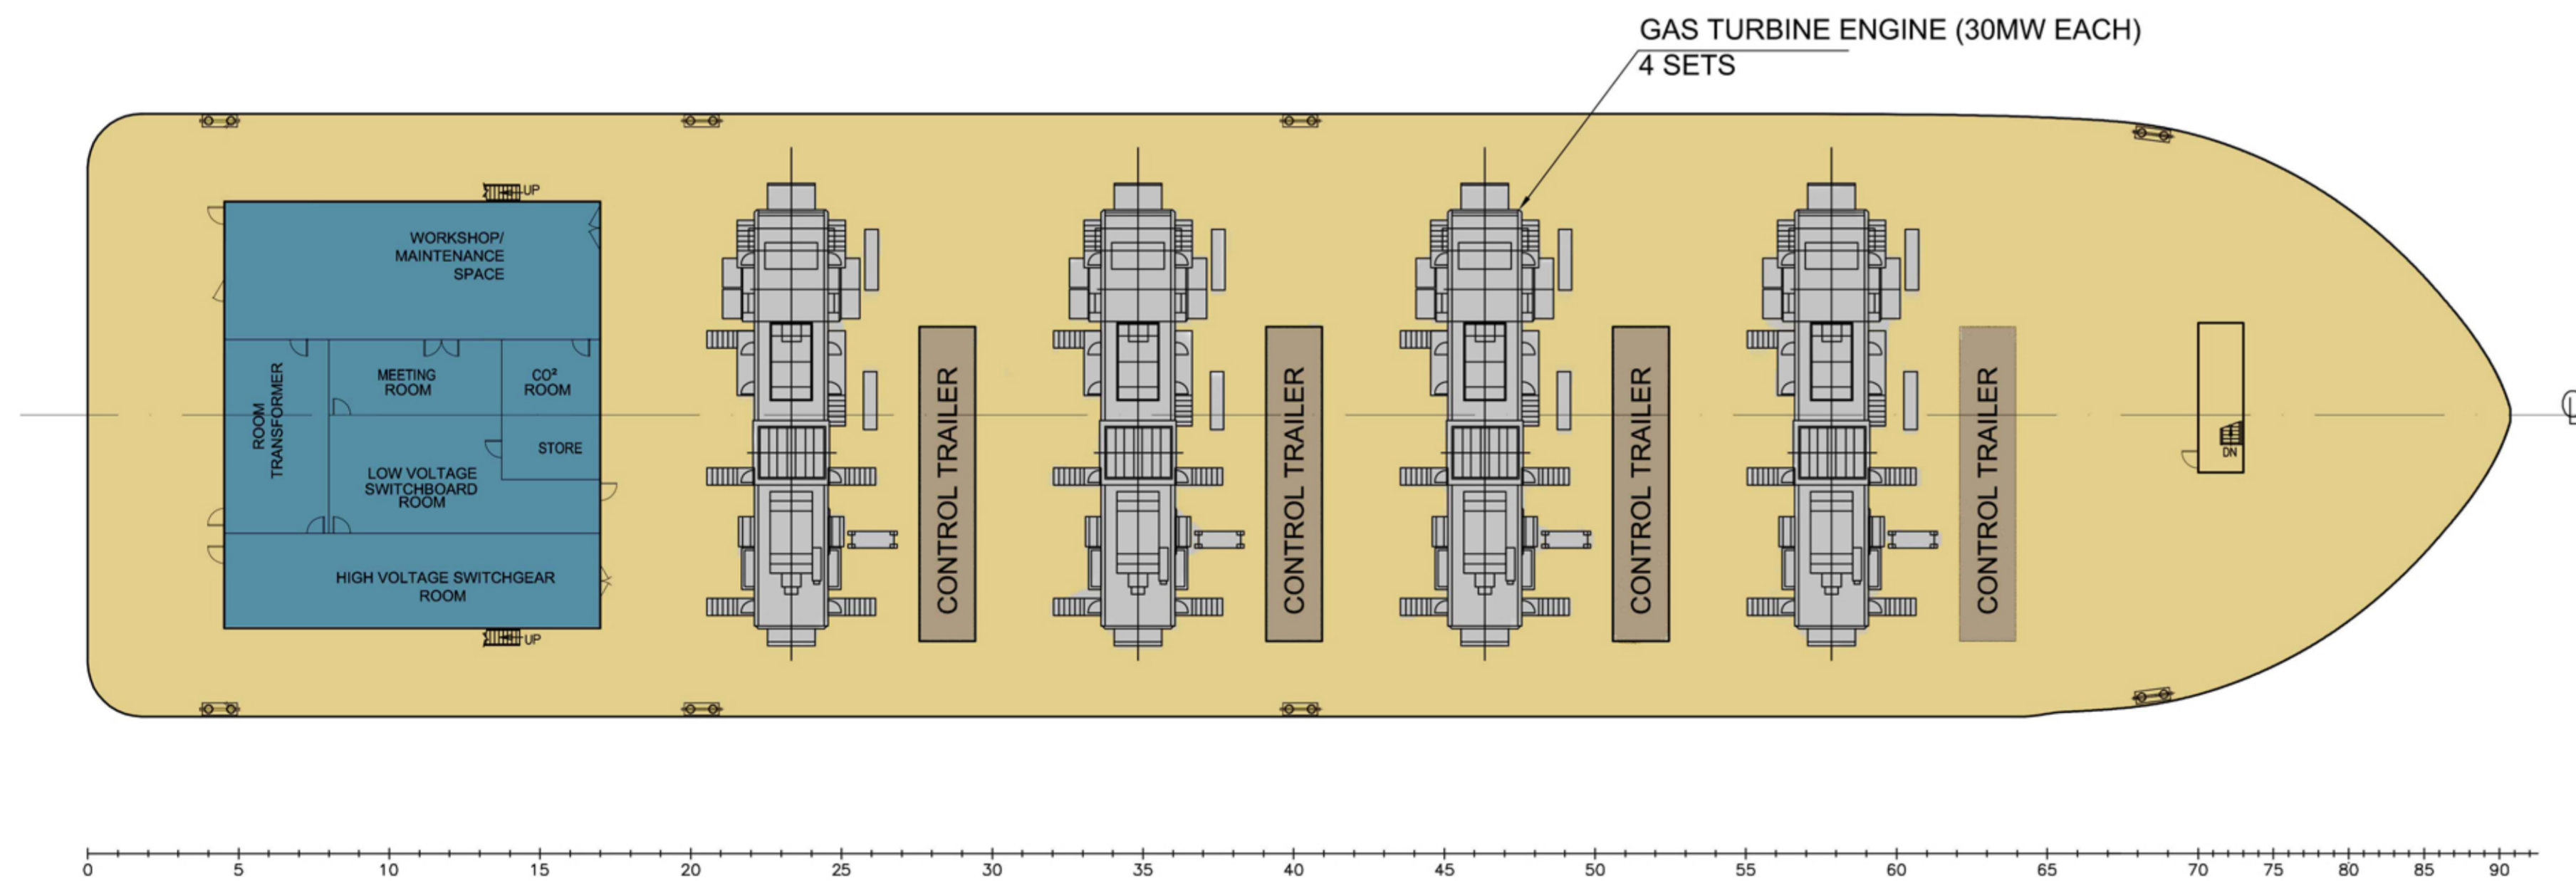

MAIN DECK PLAN

POWER GENERATION	
GAS TURBINE POWER PLANT	4 SETS
RATING OF EACH GENERATOR	30 MW
TOTAL POWER GENERATED	120 MW
VOLTAGE	15 KV
PHASE	3
FREQUENCY	50 HZ or 60 HZ

PRELIMINARY

ARRANGEMENT & DIMENSIONS SUBJECT TO PW CONFIRMATION

0	02.03.2016	ISSUED FOR REVIEW	LEO	MMS	PC
REV.	DATE	ISSUED	PREPARED	CHECKED	APPROVED
PROJECT/VESSEL		120MW GAS TURBINE POWER BARGE			
TITLE		GENERAL ARRANGEMENT			
DRAWN BY	LEO	DATE	15.03.16	DRAWING NO.	1017-GA-002
CHECKED BY	MMS	PROJECT NO.	SMSS/15/1017	SCALE	1:250
APPROVED BY	PC	HULL NO.	-	SIZE	A1
				SHEET	1 OF 1
				REV	0