


PRINCIPAL PARTICULARS


LENGTH O.A. ----- 112.5 M
 BREADTH MLD ----- 28.0 M
 DEPTH MLD ----- 8.5 M
 SUMMER DRAFT MLD ----- 6.8 M
 COMPLEMENT ----- 35 PERSONS
 MAIN DECK LOAD ----- 15 T/M²

TANK CAPACITIES


MUD ----- 20823 BBL
 BASE OIL ----- 41620 BBL
 FRESH WATER ----- 8730 BBL

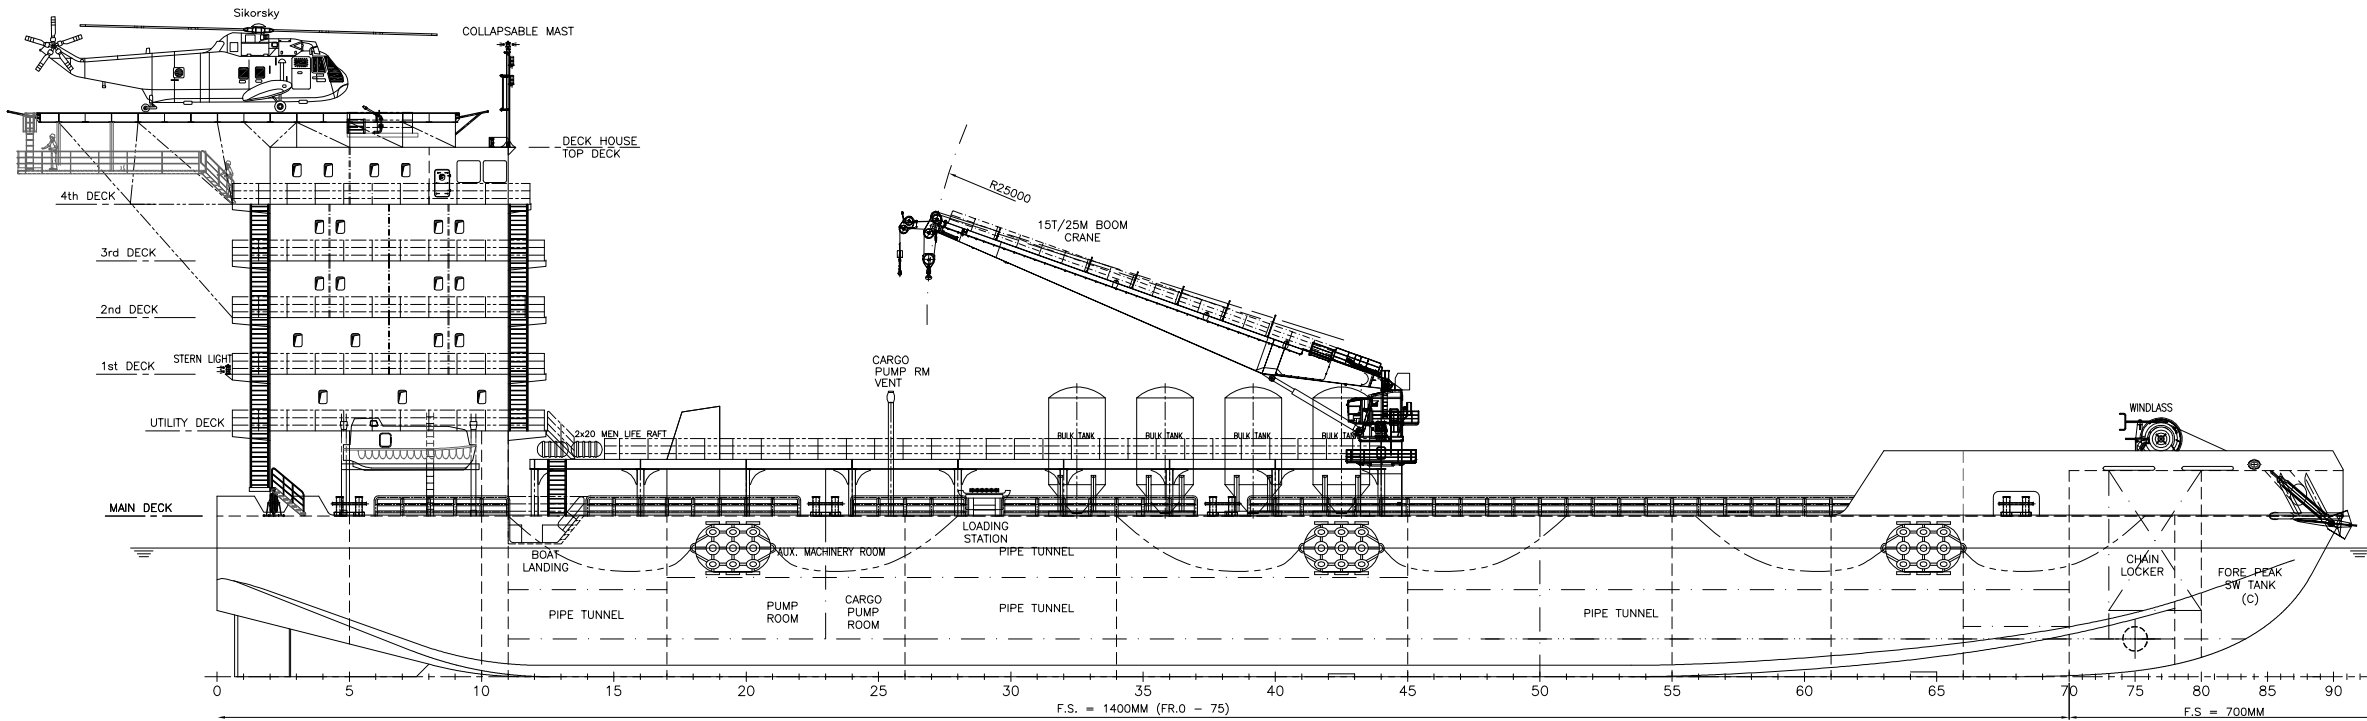

OUTBOARD PROFILE

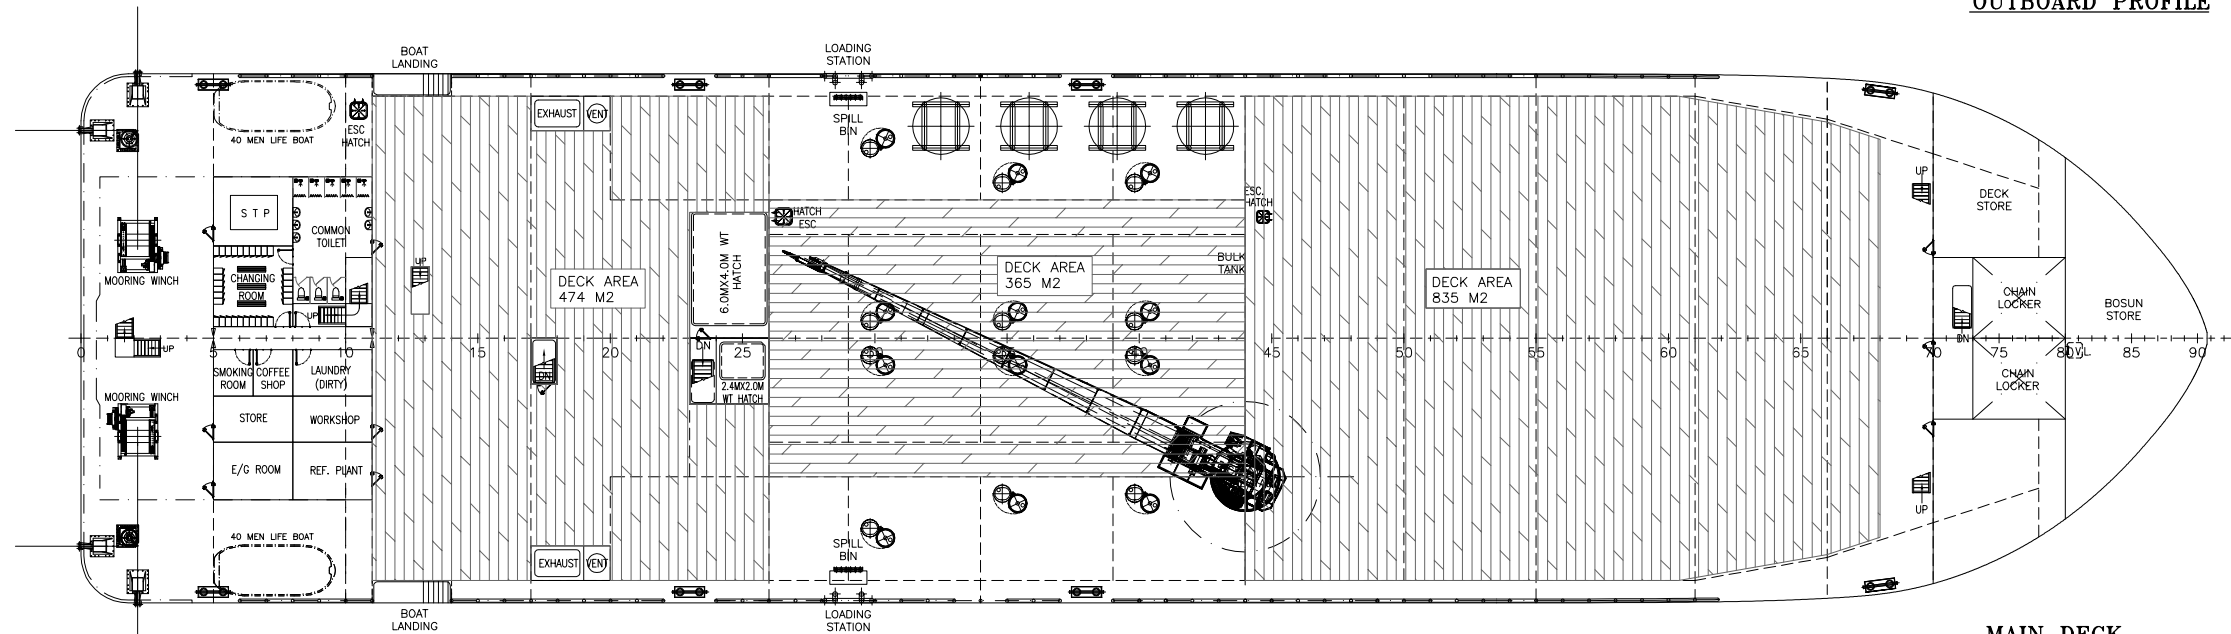


MAIN DECK

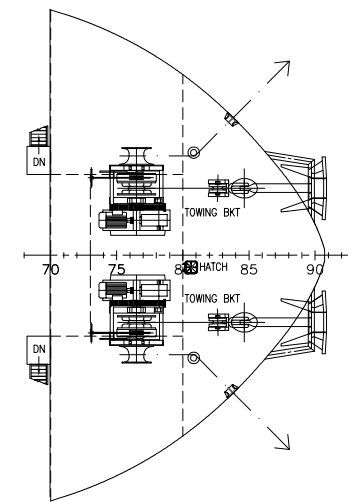

FORE CASTLE DECK

PRELIMINARY

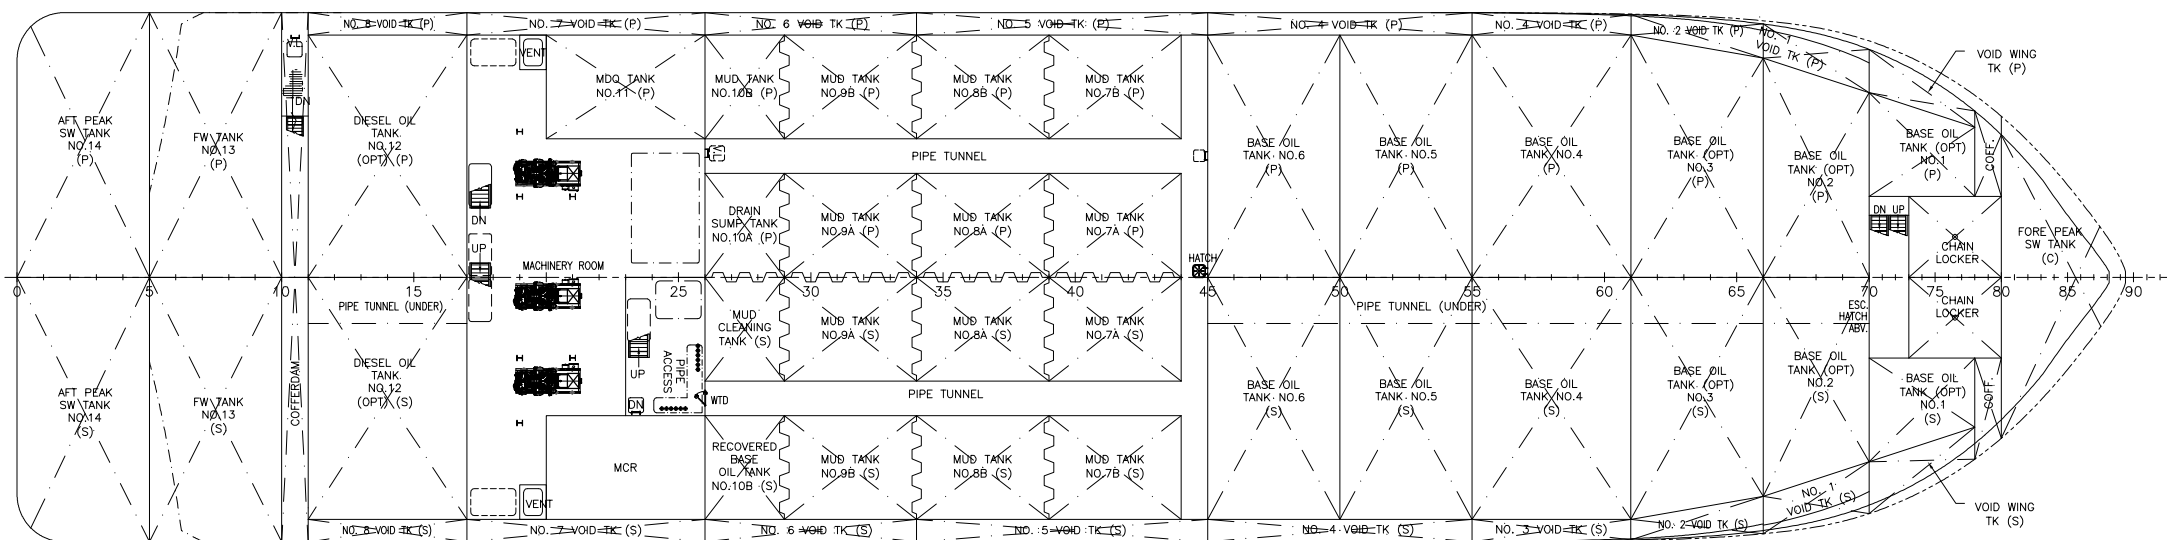

BELOW MAIN DECK

CLASS :- ABS

| Rev. | Detail of Modifications | Date | Done by |
|------|-------------------------|------|---------|
| | | | |


SEA QUEST TECHNOLOGY PTE LTD
 MARINE & OFFSHORE CONSULTANTS, DESIGNERS, SUBCONTRACTORS & PROJECT MANAGERS
 10, BUKIT BATOK CRESCENT, #14-02 THE SPRIE, S'PORE 658079
 Tel: 65-65155731 Fax: 65-65155190
 E-Mail: info@sea-quest.biz, questseo@singnet.com.sg, Web: www.sea-quest.biz

DAIHO ENERGY SERVICES, SINGAPORE

Project : **15000CBM MUD BARGE** (35 PERSONS ACCOMMODATION) Hull No: _____
 Title : **GENERAL ARRANGEMENT PLAN**


| | | | |
|--------------|-----------------|-----------------|-----------------|
| Drawn : HW | Proj. No. : - | Scale : 1 : 200 | Date : 24.12.14 |
| Checked : SA | Dwg. No. : G101 | Sht. No. 1 OF 2 | Rev. : A |

This document contains information which is proprietary to Sea Quest Technology Pte Ltd. The information contained herein shall not be disclosed, duplicated or distributed without the written permission from Sea Quest Technology Pte Ltd.

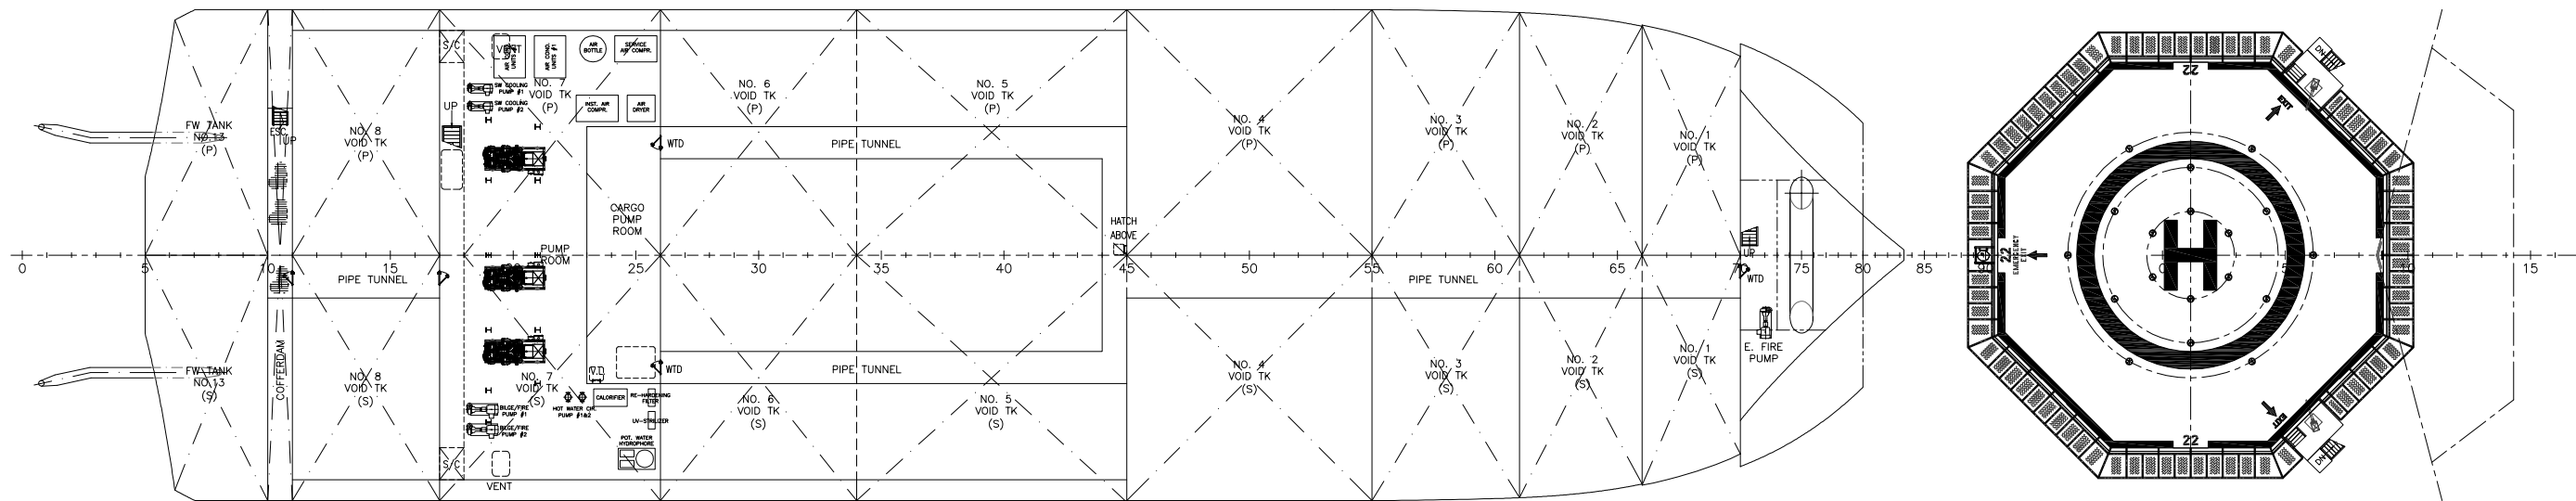


TANK TOP


HELIDECK

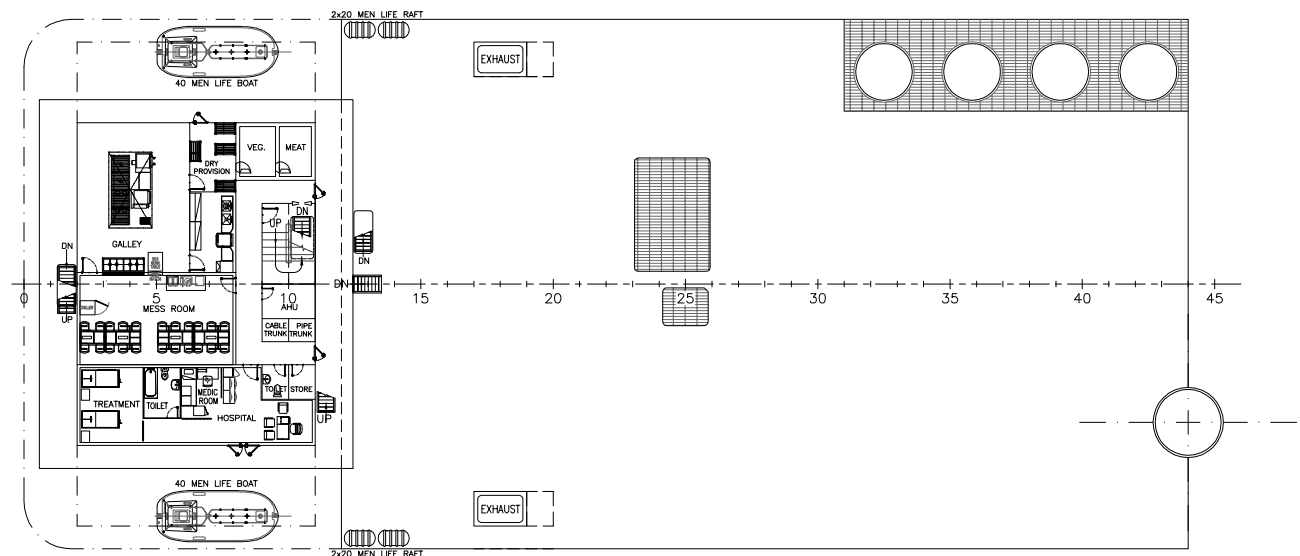


UTILITY DECK

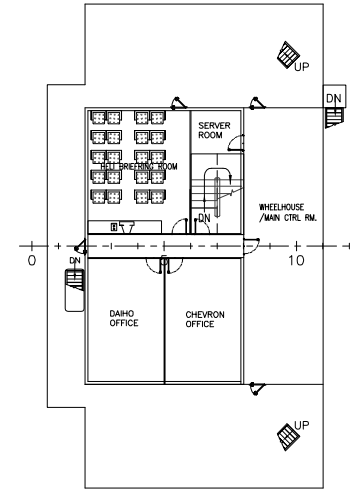


4th DECK

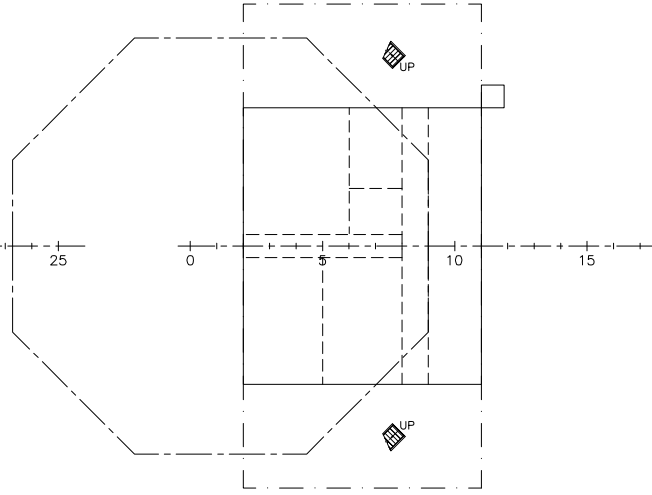


DECKHOUSE TOP DECK / HELIDECK

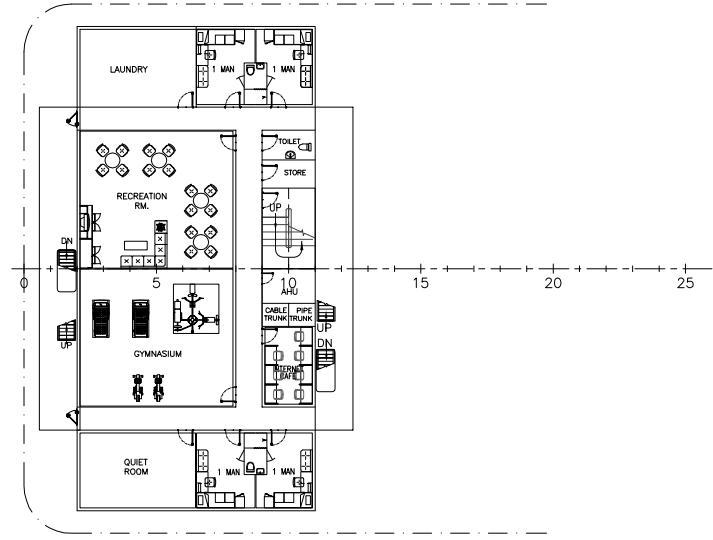

1st DECK
1 MAN x 4 ROOMS = 4 MEN

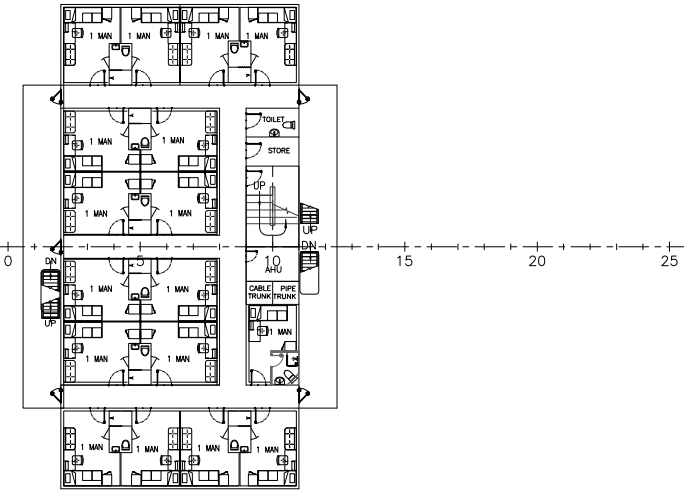

2nd DECK
1 MAN x 17 ROOMS = 17 MEN

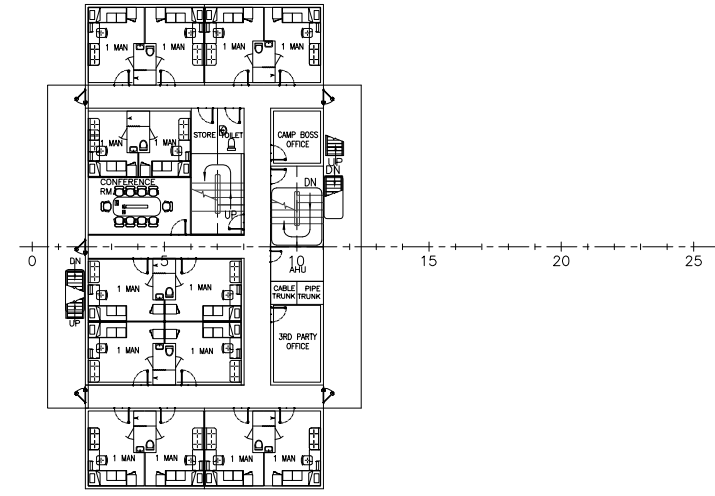

3rd DECK
1 MAN x 14 ROOMS = 14 MEN

PRELIMINARY

| Rev. | Detail of Modifications | Date | Done by |
|---|--|-----------------|-----------------|
| | SEA QUEST TECHNOLOGY PTE LTD MARINE & OFFSHORE CONSULTANTS, DESIGNERS, SUBCONTRACTORS & PROJECT MANAGERS 10, BUKIT BATOK CRESCENT, #14-02 THE SPRUE, S'PORE 658079 Tel: 65-65155731 Fax: 65-65155190 E-Mail: info@sea-quest.biz, questseo@singnet.com.sg, Web: www.sea-quest.biz | | |
| DAIHO ENERGY SERVICES, SINGAPORE | | | |
| Project : | 15000CBM MUD BARGE (35 PERSONS ACCOMMODATION) | Hull No | |
| Title : | GENERAL ARRANGEMENT PLAN | | |
| APPROVED DATE | REV | APPROVED DATE | REV |
| OWNER | | Scale : 1 : 200 | Date : 24.12.14 |
| CLASS | | Checked : SA | Dwg. No. : G101 |
| | | Sht. No. 2 OF 2 | Rev. : A |
| | | | A1 |

This document contains information which is proprietary to SEA QUEST TECHNOLOGY PTE LTD. The information contained herein shall not be disclosed, distributed or reproduced without the prior written permission of SEA QUEST TECHNOLOGY PTE LTD.

CLASS :- ABS

File Name : G101